


SCHEDULE "A"

5.2

5.3

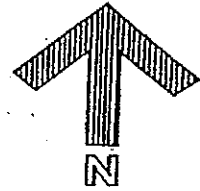

NEW ASPHALT PLANK FLOOR AT THIS AREA

HEADER TRENCH

ZAMBONI

MECH ROOM.


LOWER FLOOR THIS AREA

NEW CONCRETE SLAB FLOOR SYSTEM.

85' x 185' RINK

NEW ASPHALT PLANK FLOORING

NEW ARENA BOARD SYSTEM

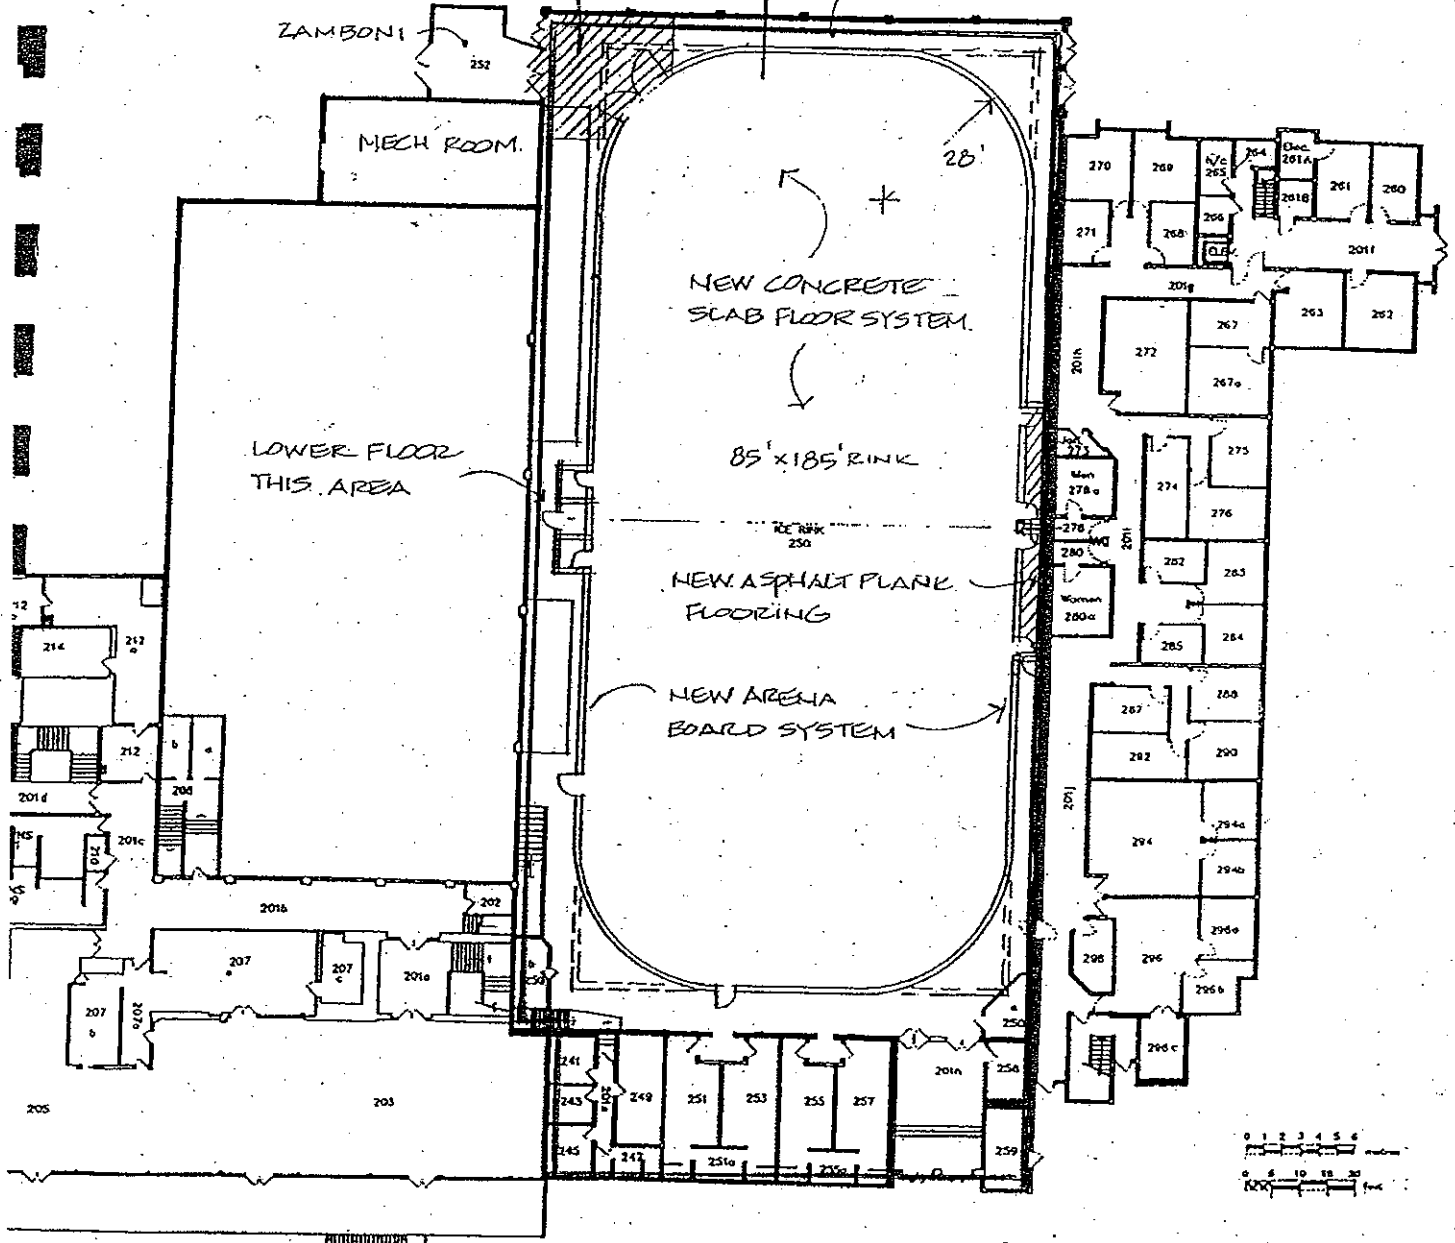

5.1

Proposed Arena Floor Plan
Gordon Head Complex Arena

22 April 96

